




I-29 | Exit 133


Interchange Modification Study

3 LANE CORRIDOR

Existing 3-Lane Corridor, E-I

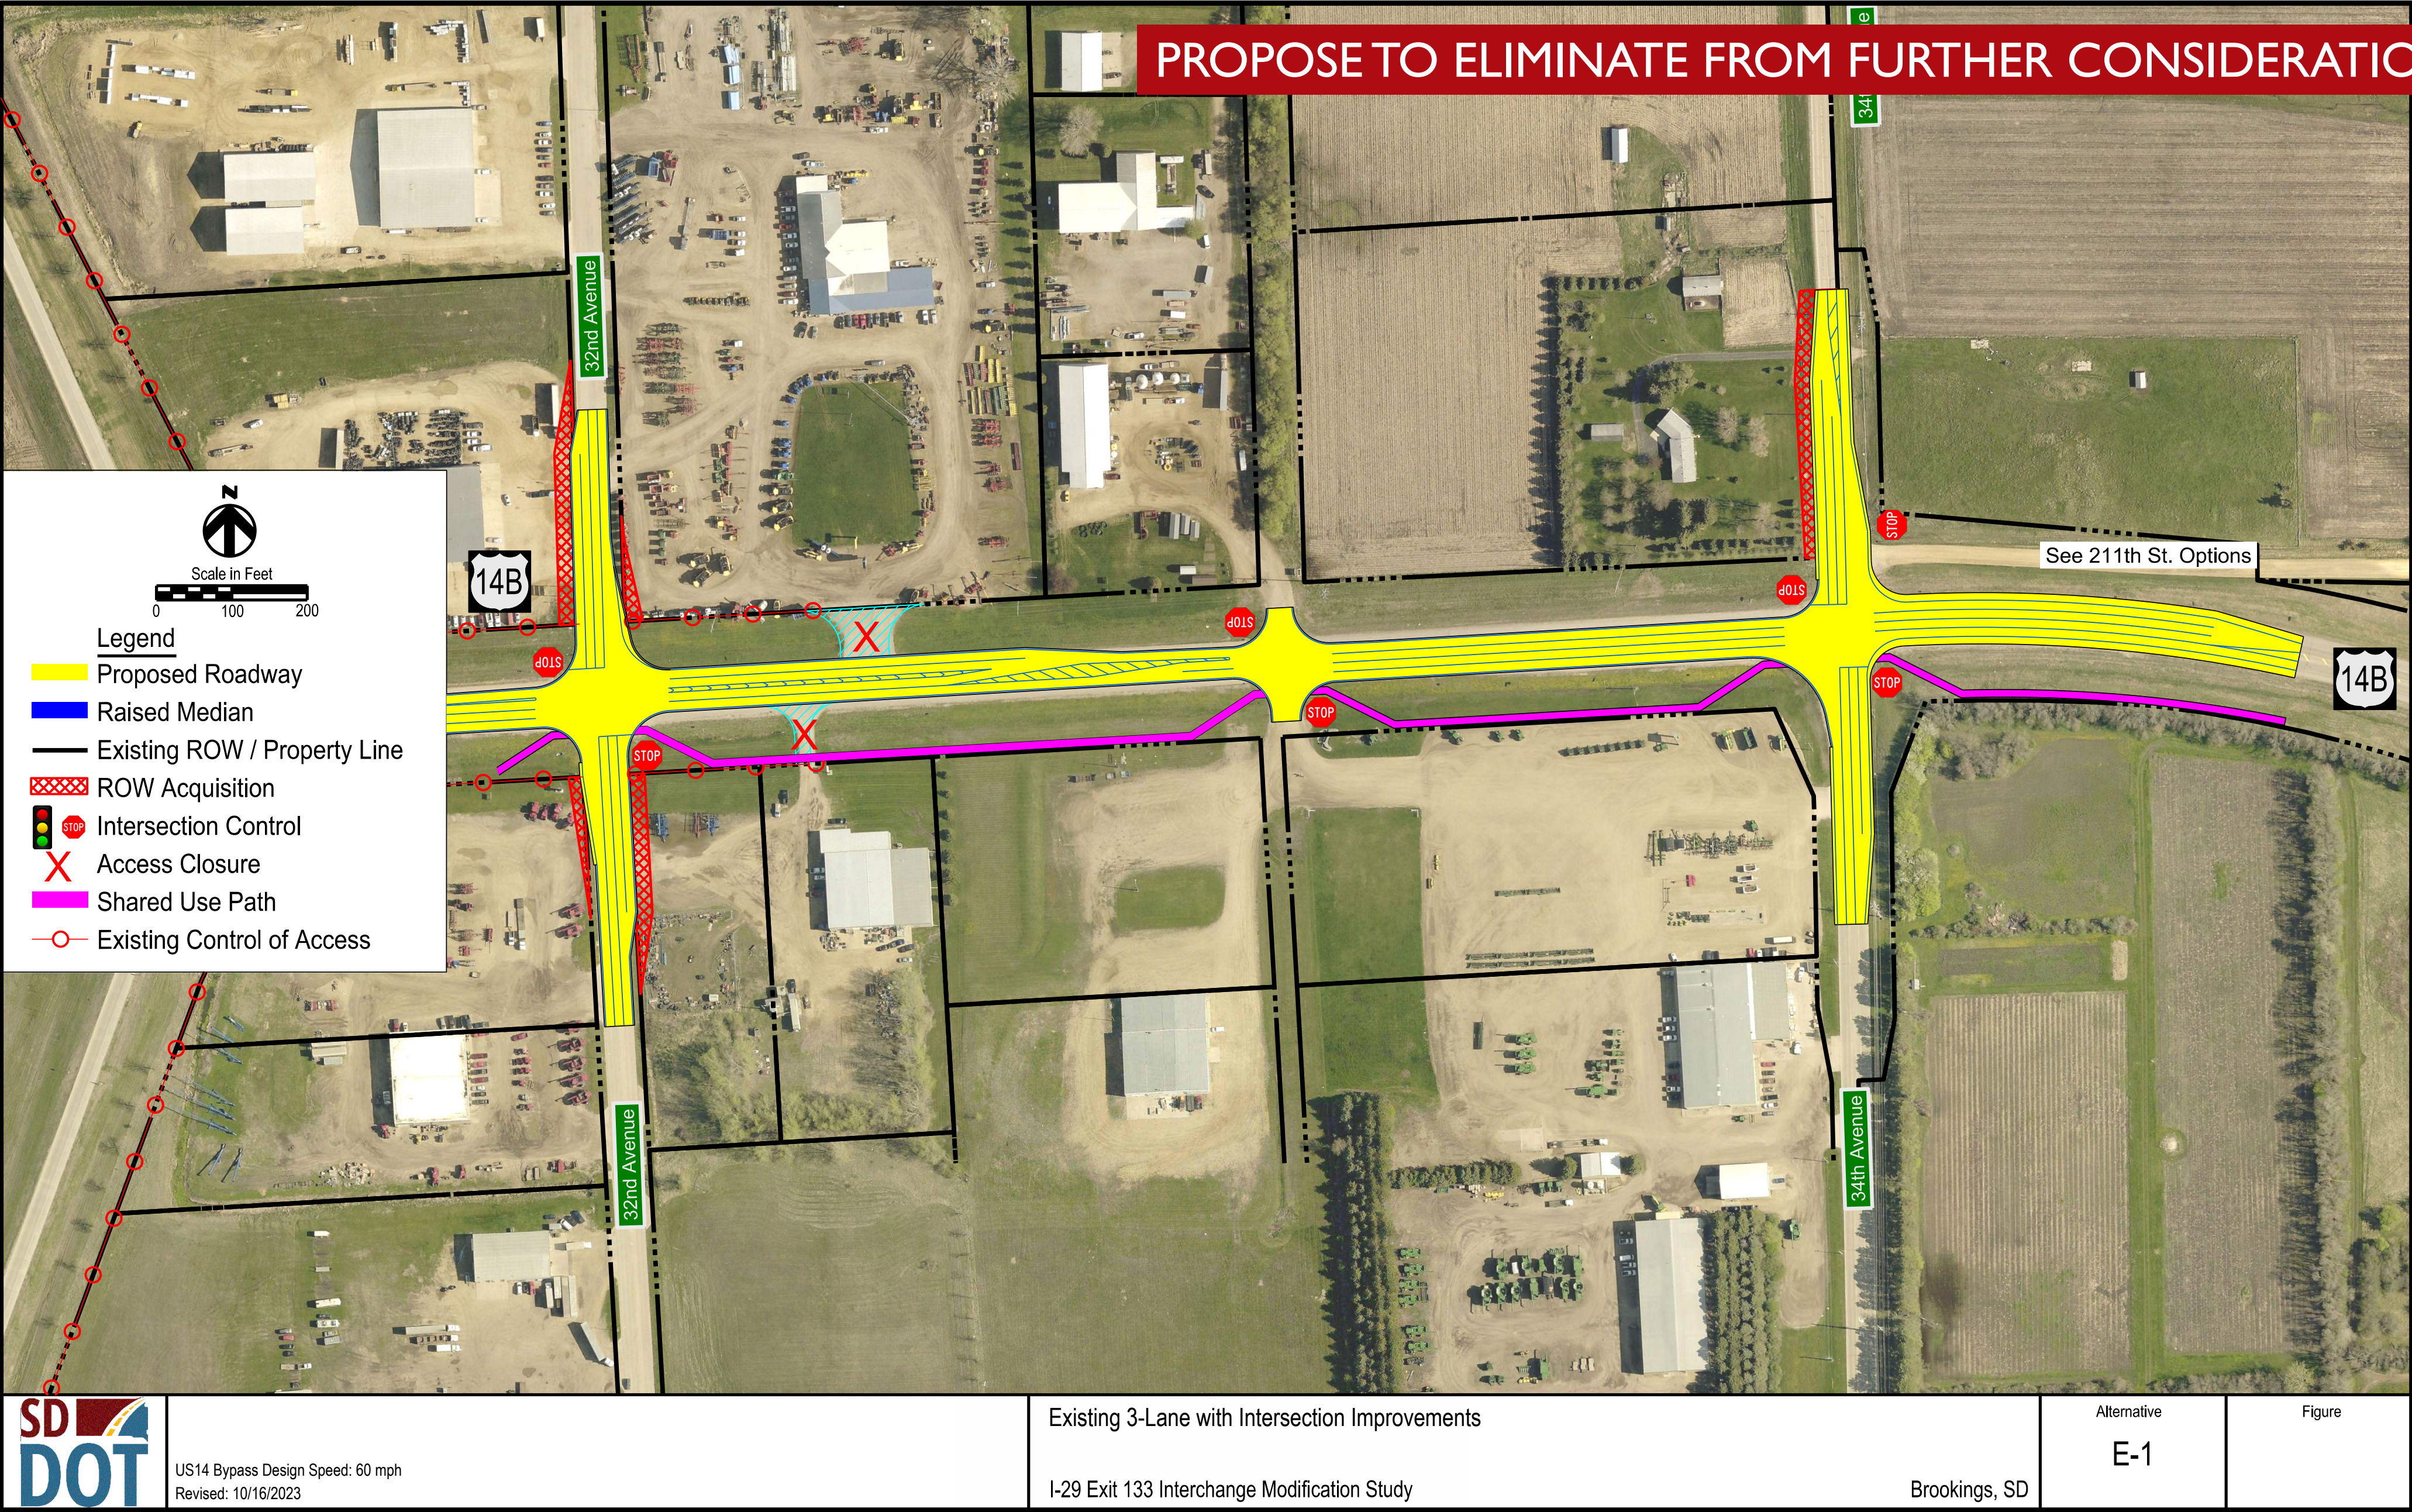

Existing 3-Lane Corridor, W-I

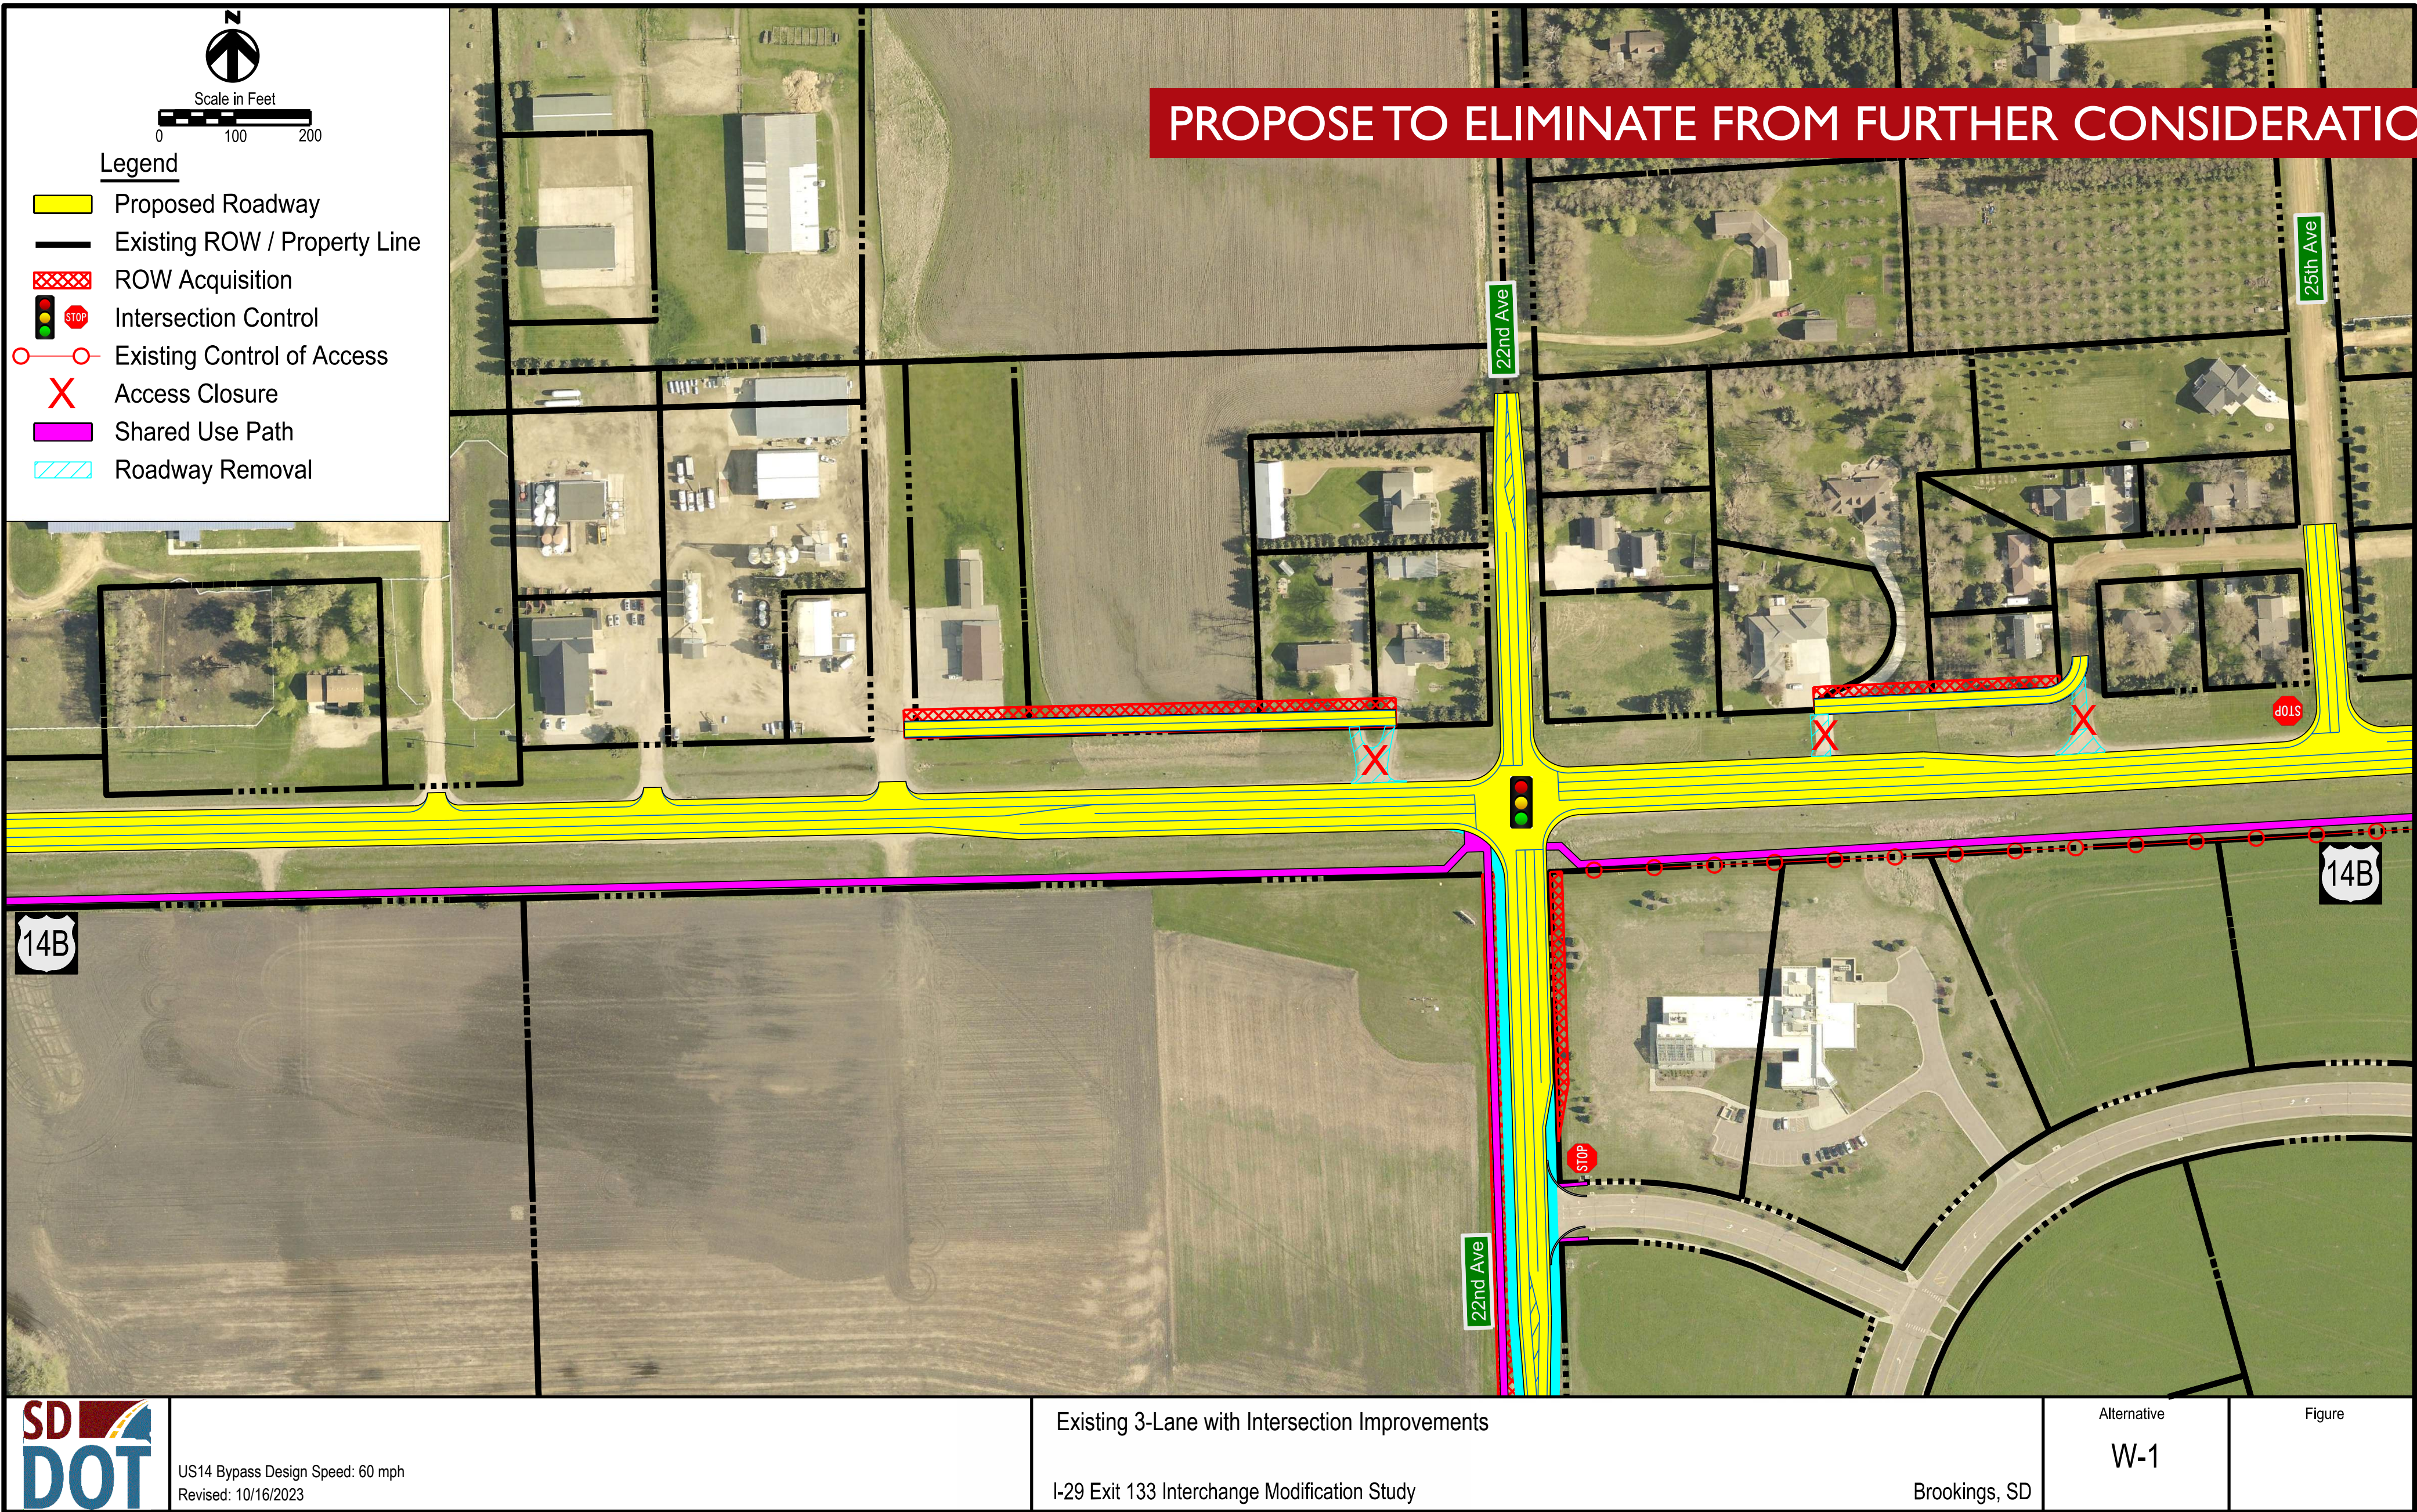




I-29 | Exit 133


Interchange Modification Study

3 LANE CORRIDOR

Existing 2-Lane Segment, E-3

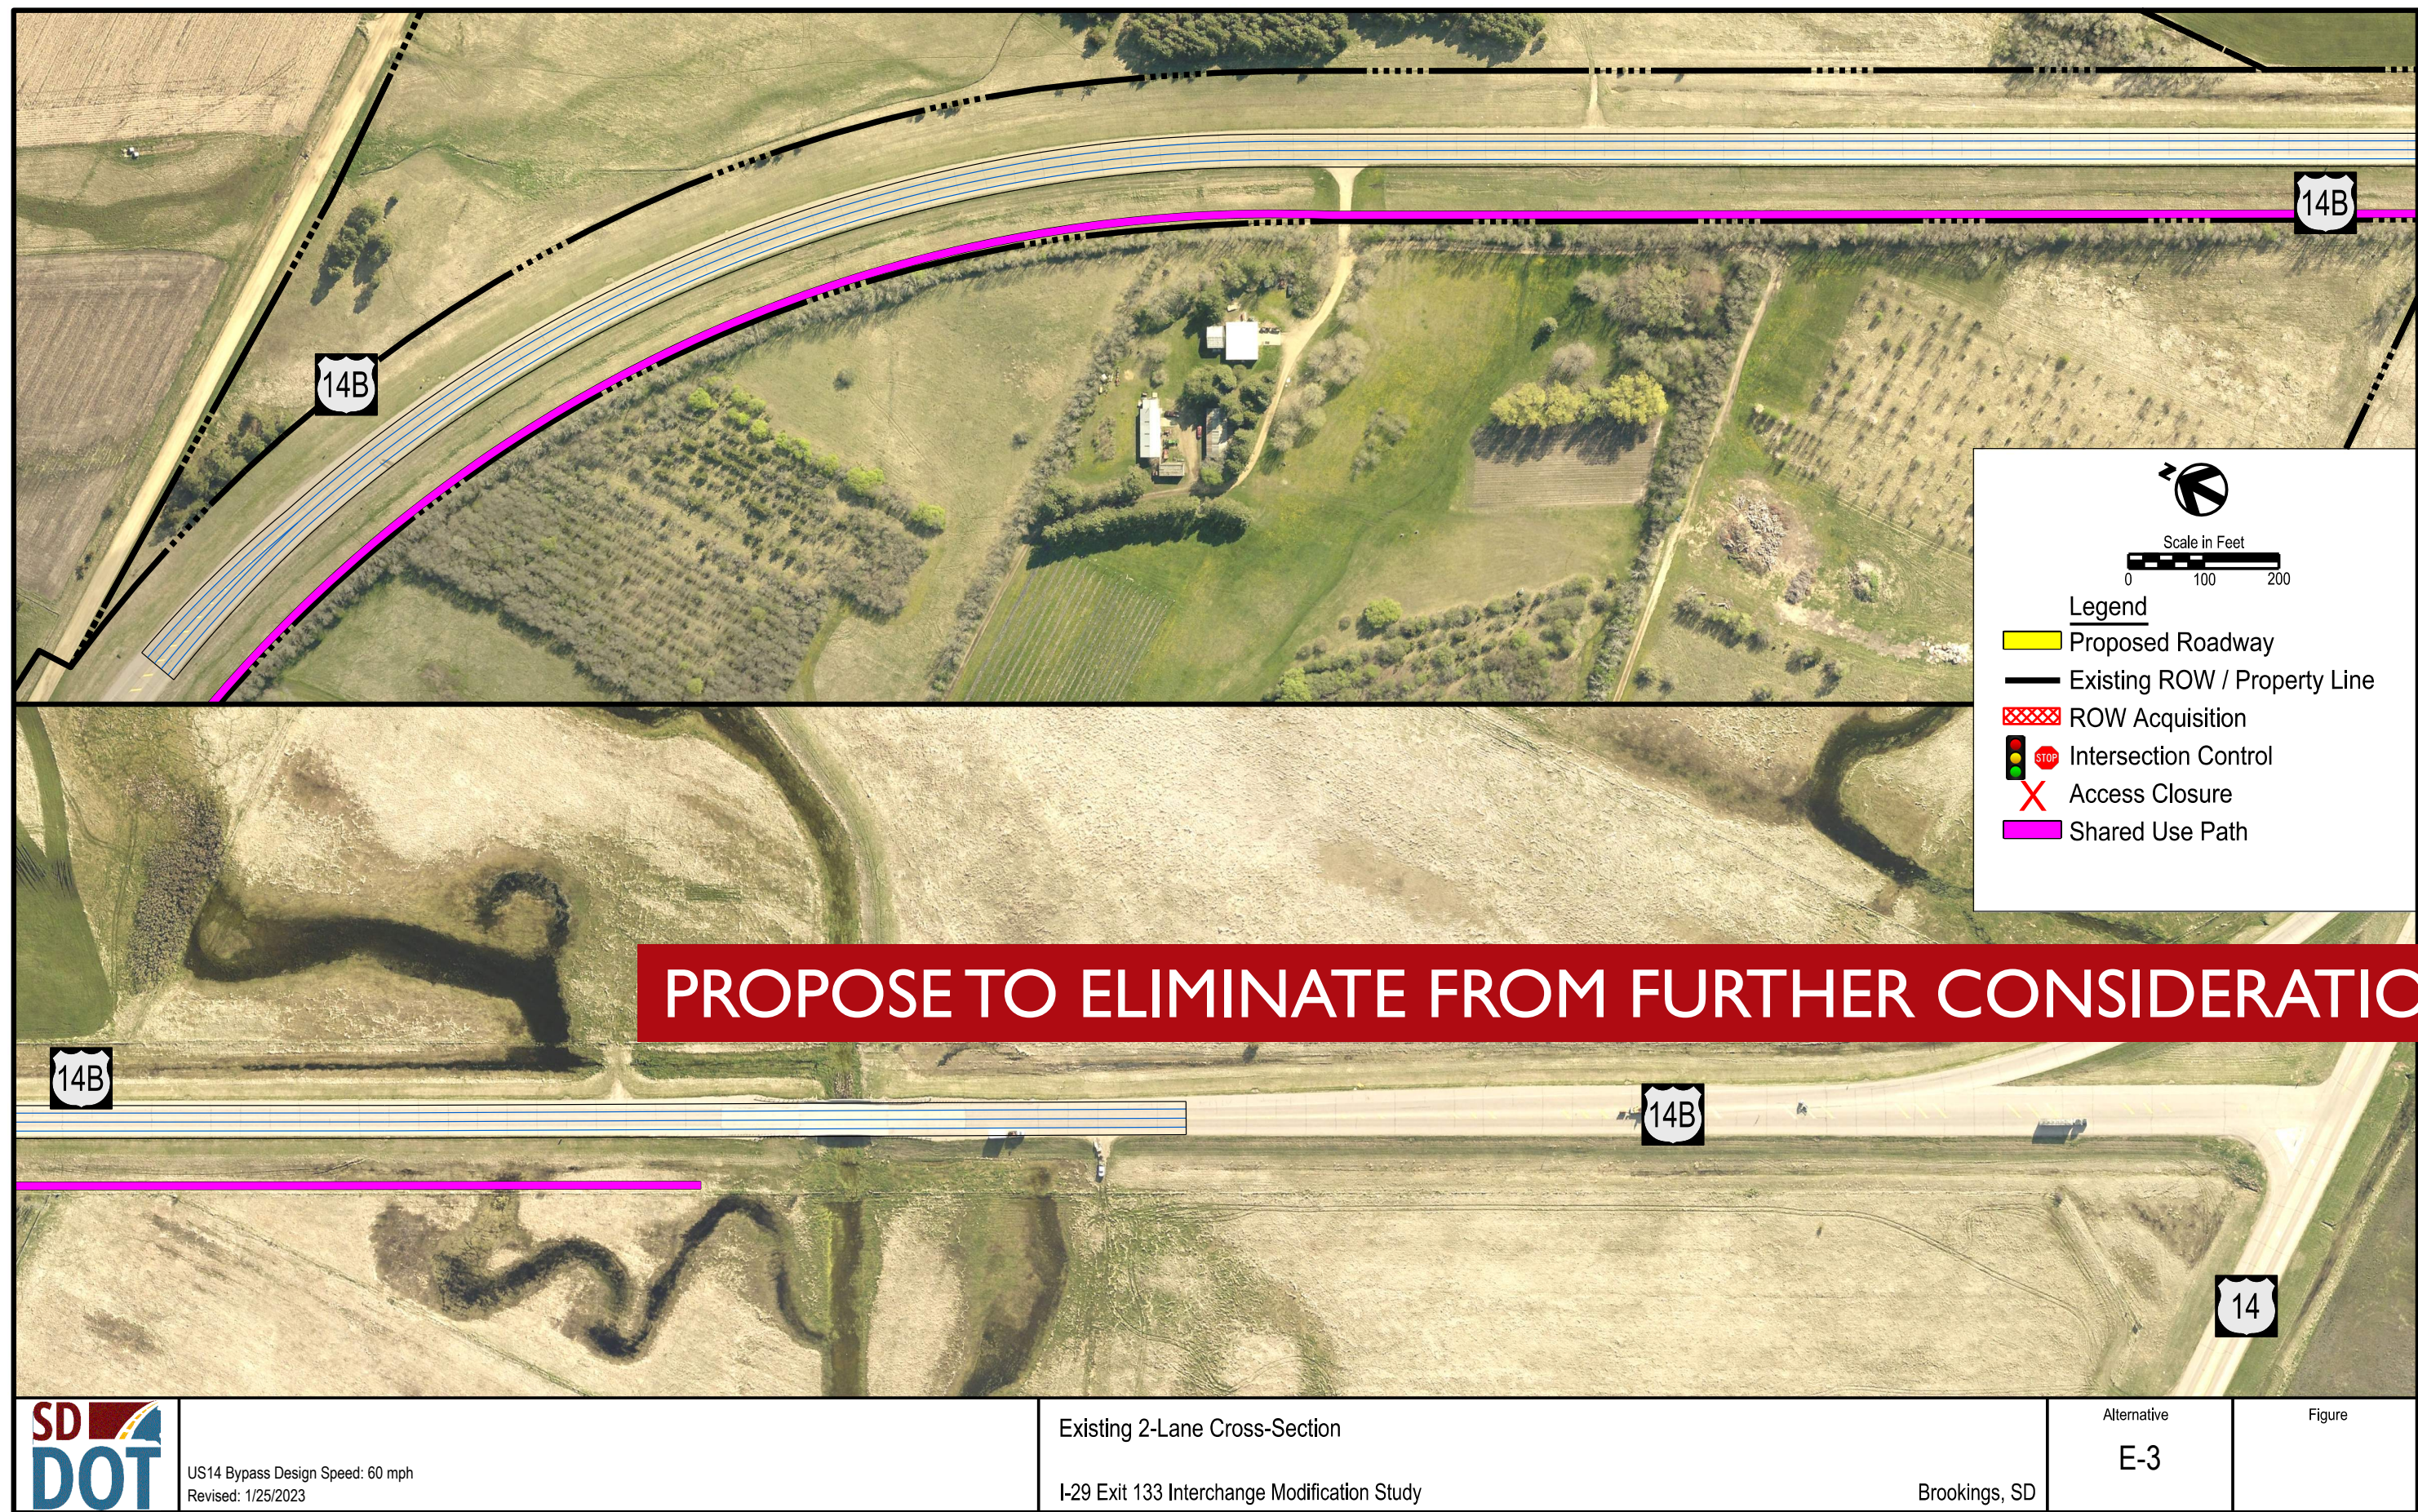

3-Lane Segment, E-4

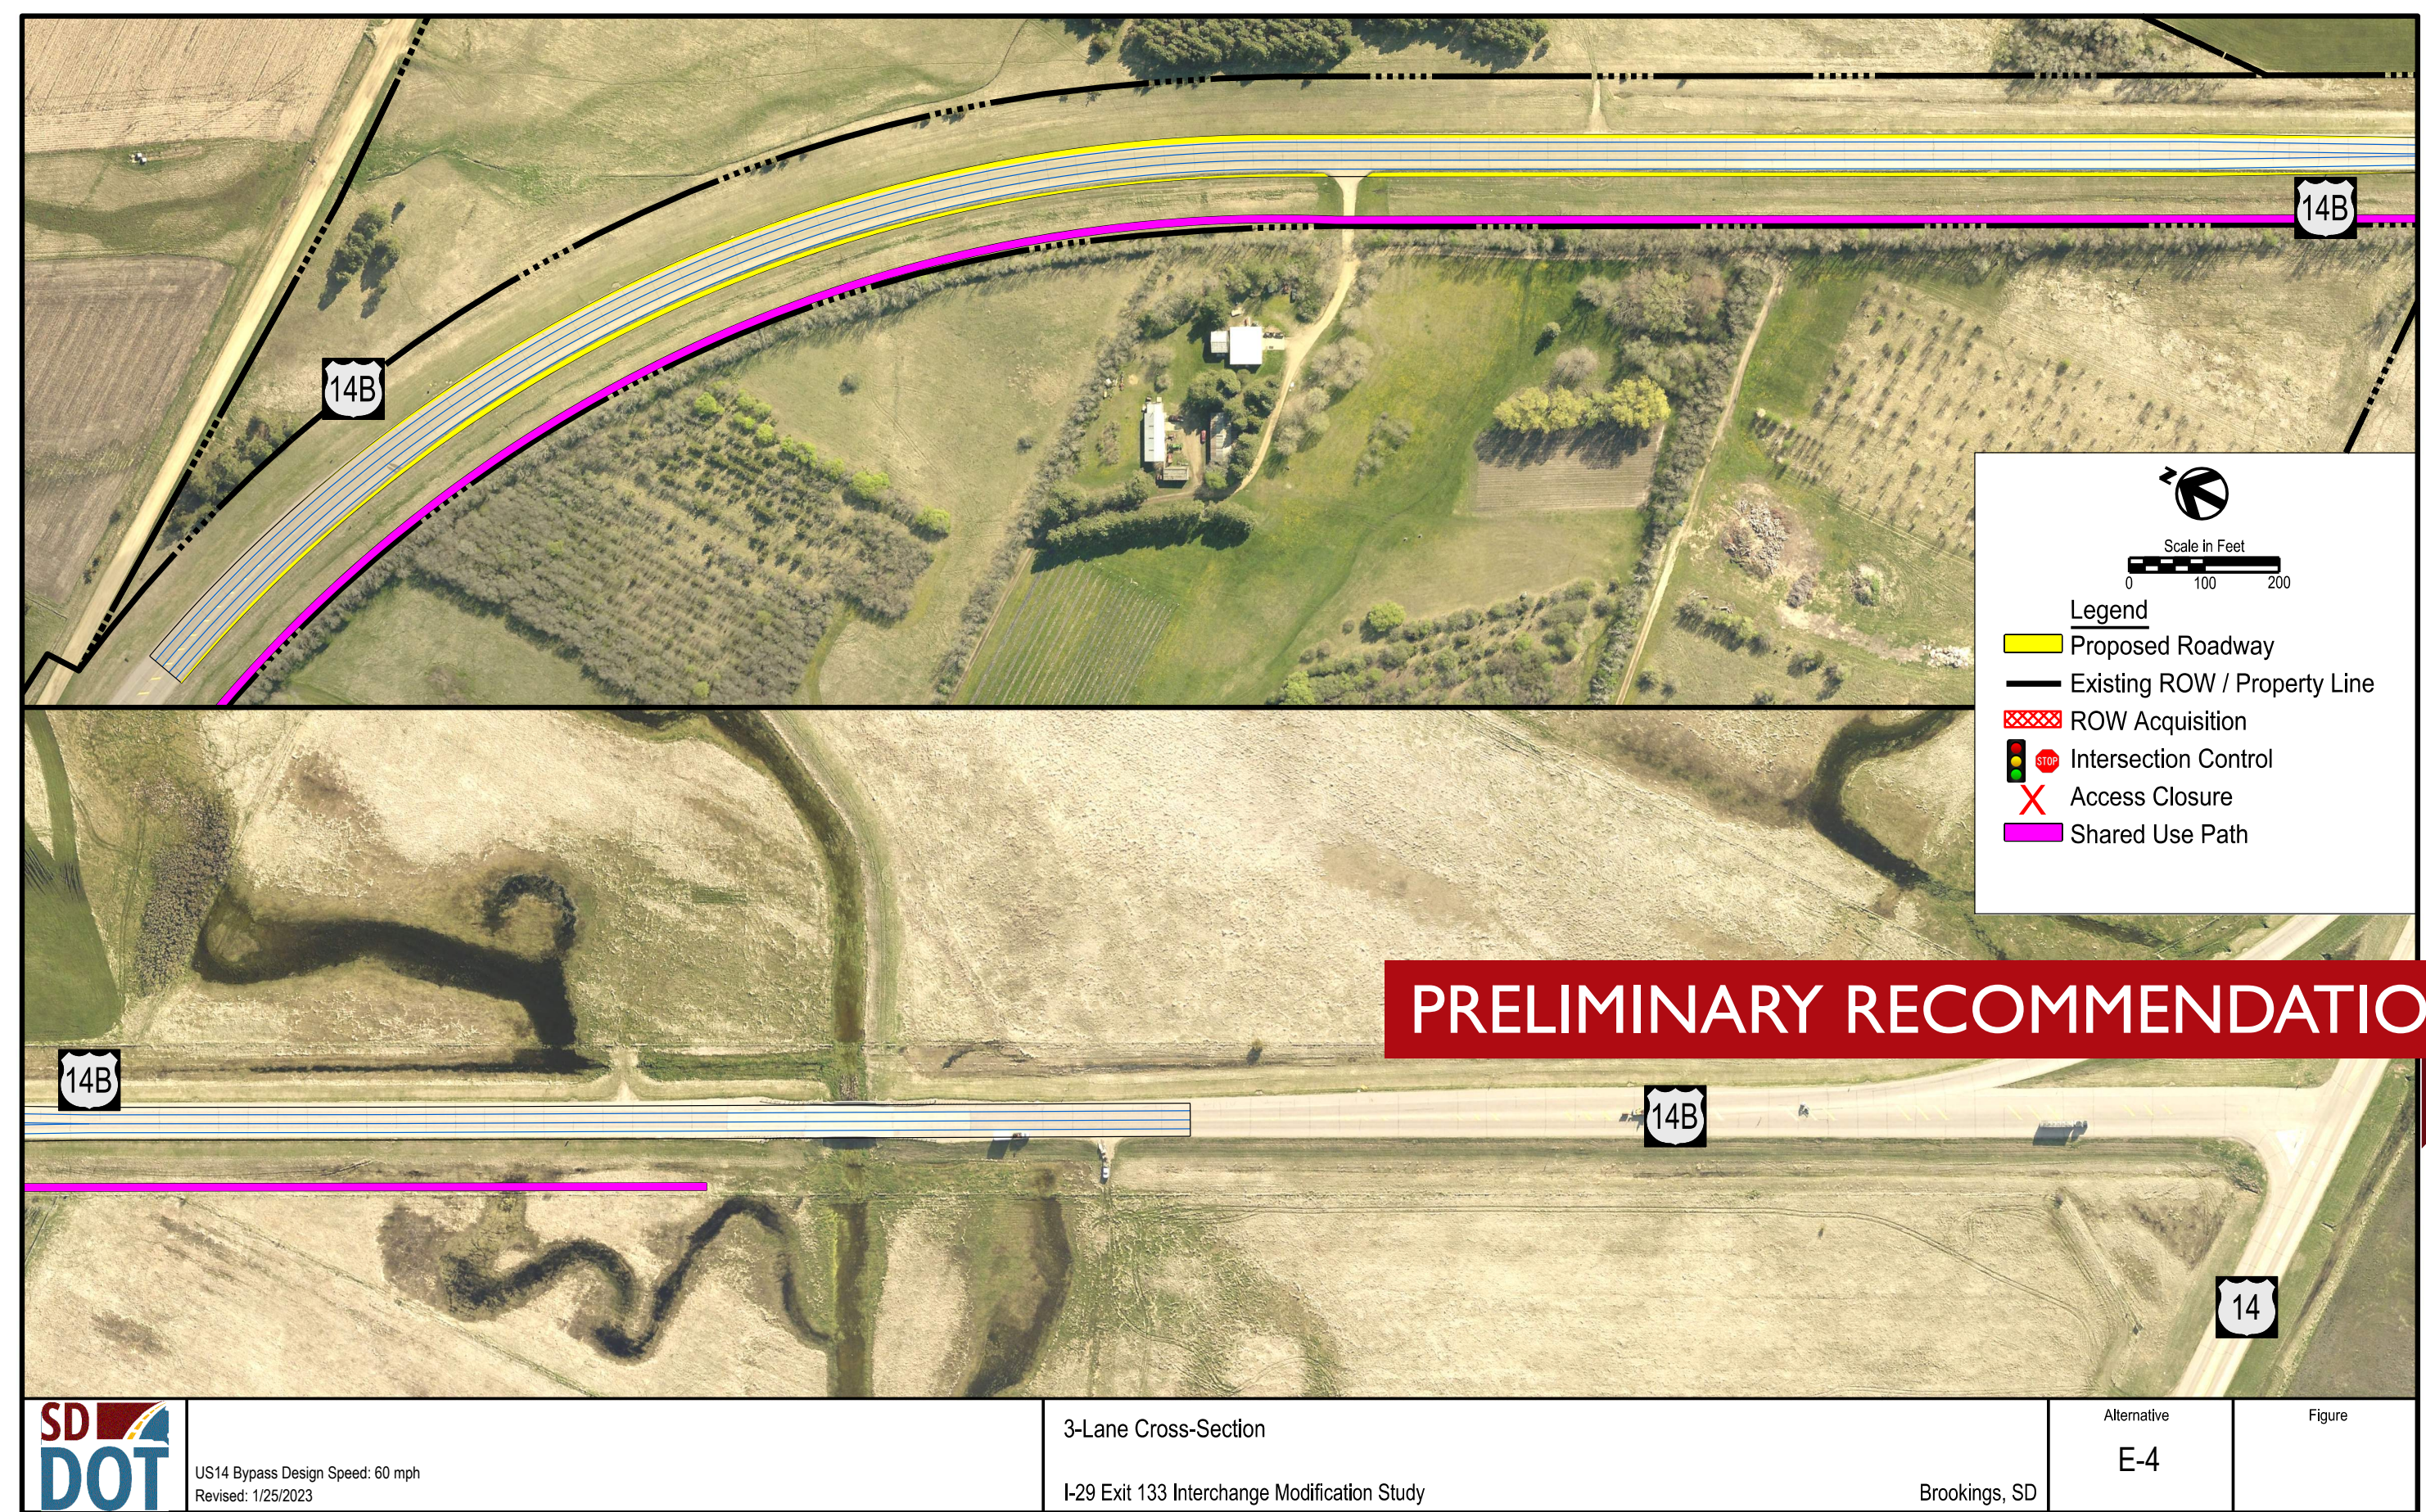

211th Street / 18th Street Connection Concepts, L-1 / L-2

