




I-29 | Exit 133

Interchange Modification Study

U.S. 14 BYPASS (EAST) | 4-Lane Divided Corridor, E-2

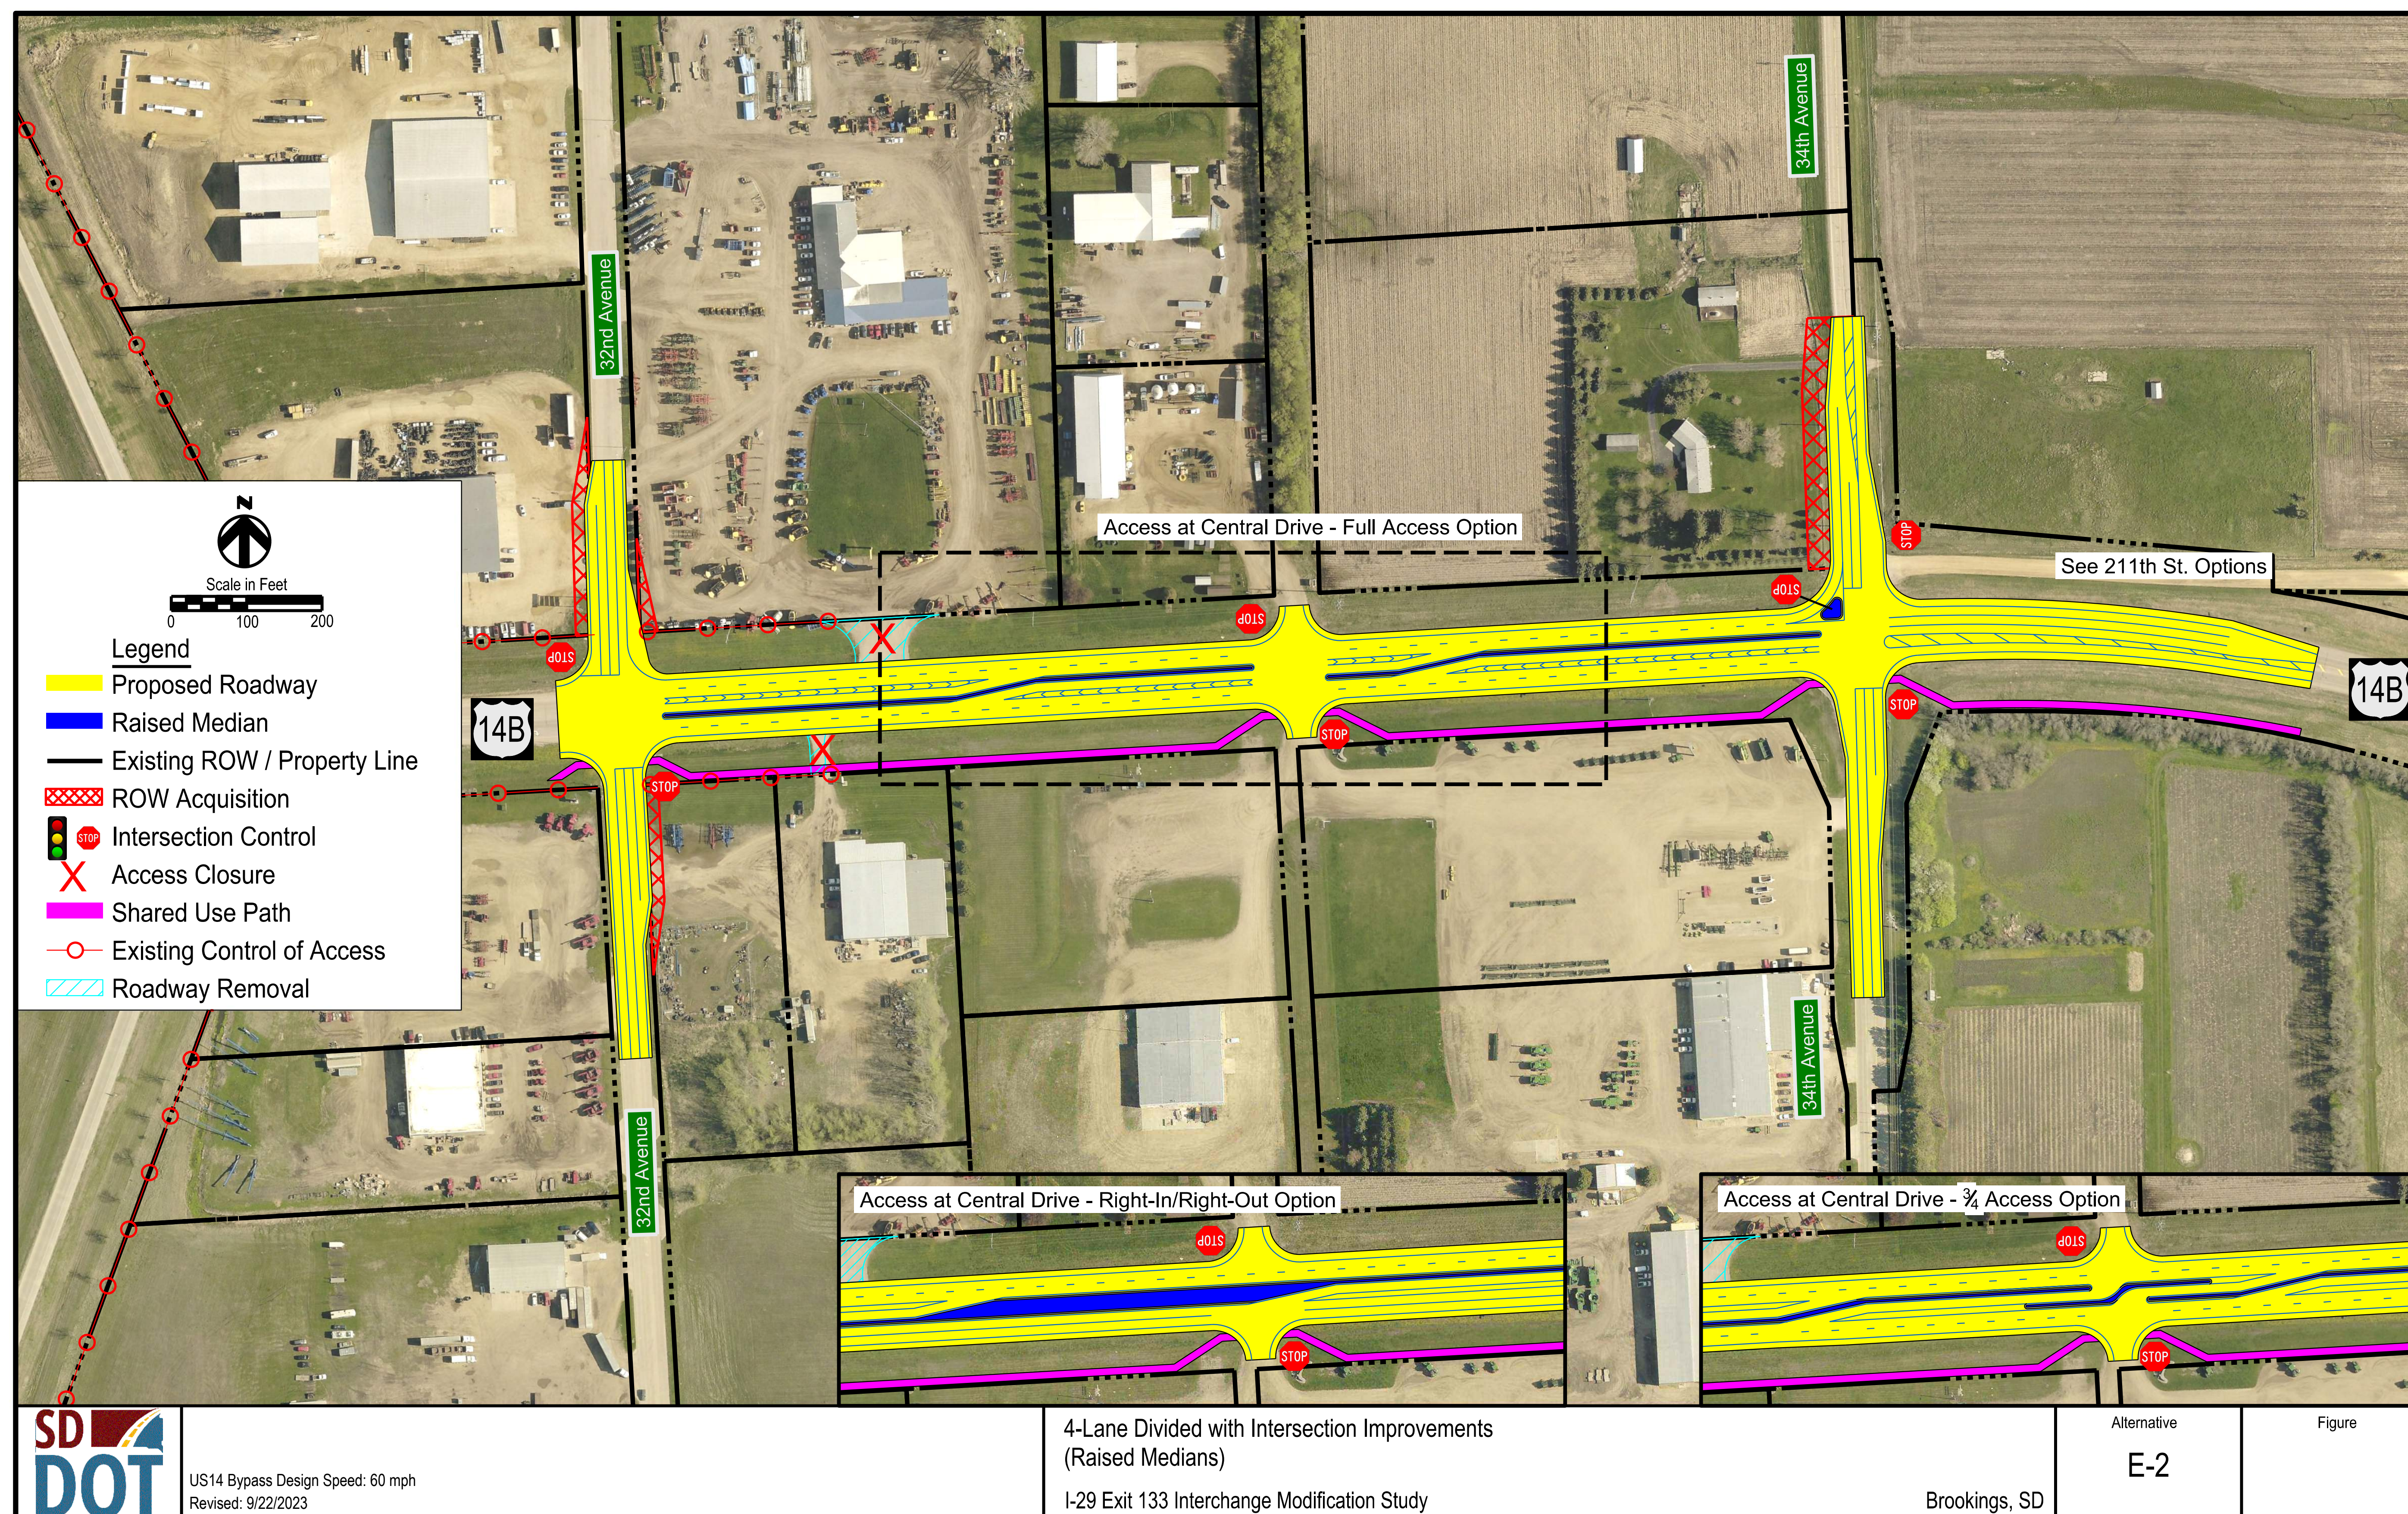



I-29 | Exit 133

Interchange Modification Study

U.S. 14 BYPASS (EAST) | 4-Lane Divided Corridor, E-2 Local Street Option

