


INTERSTATE

29

I-29 | Exit 133

Interchange Modification Study

I-29 EXIT 133 INTERCHANGE | Multilane Bridge

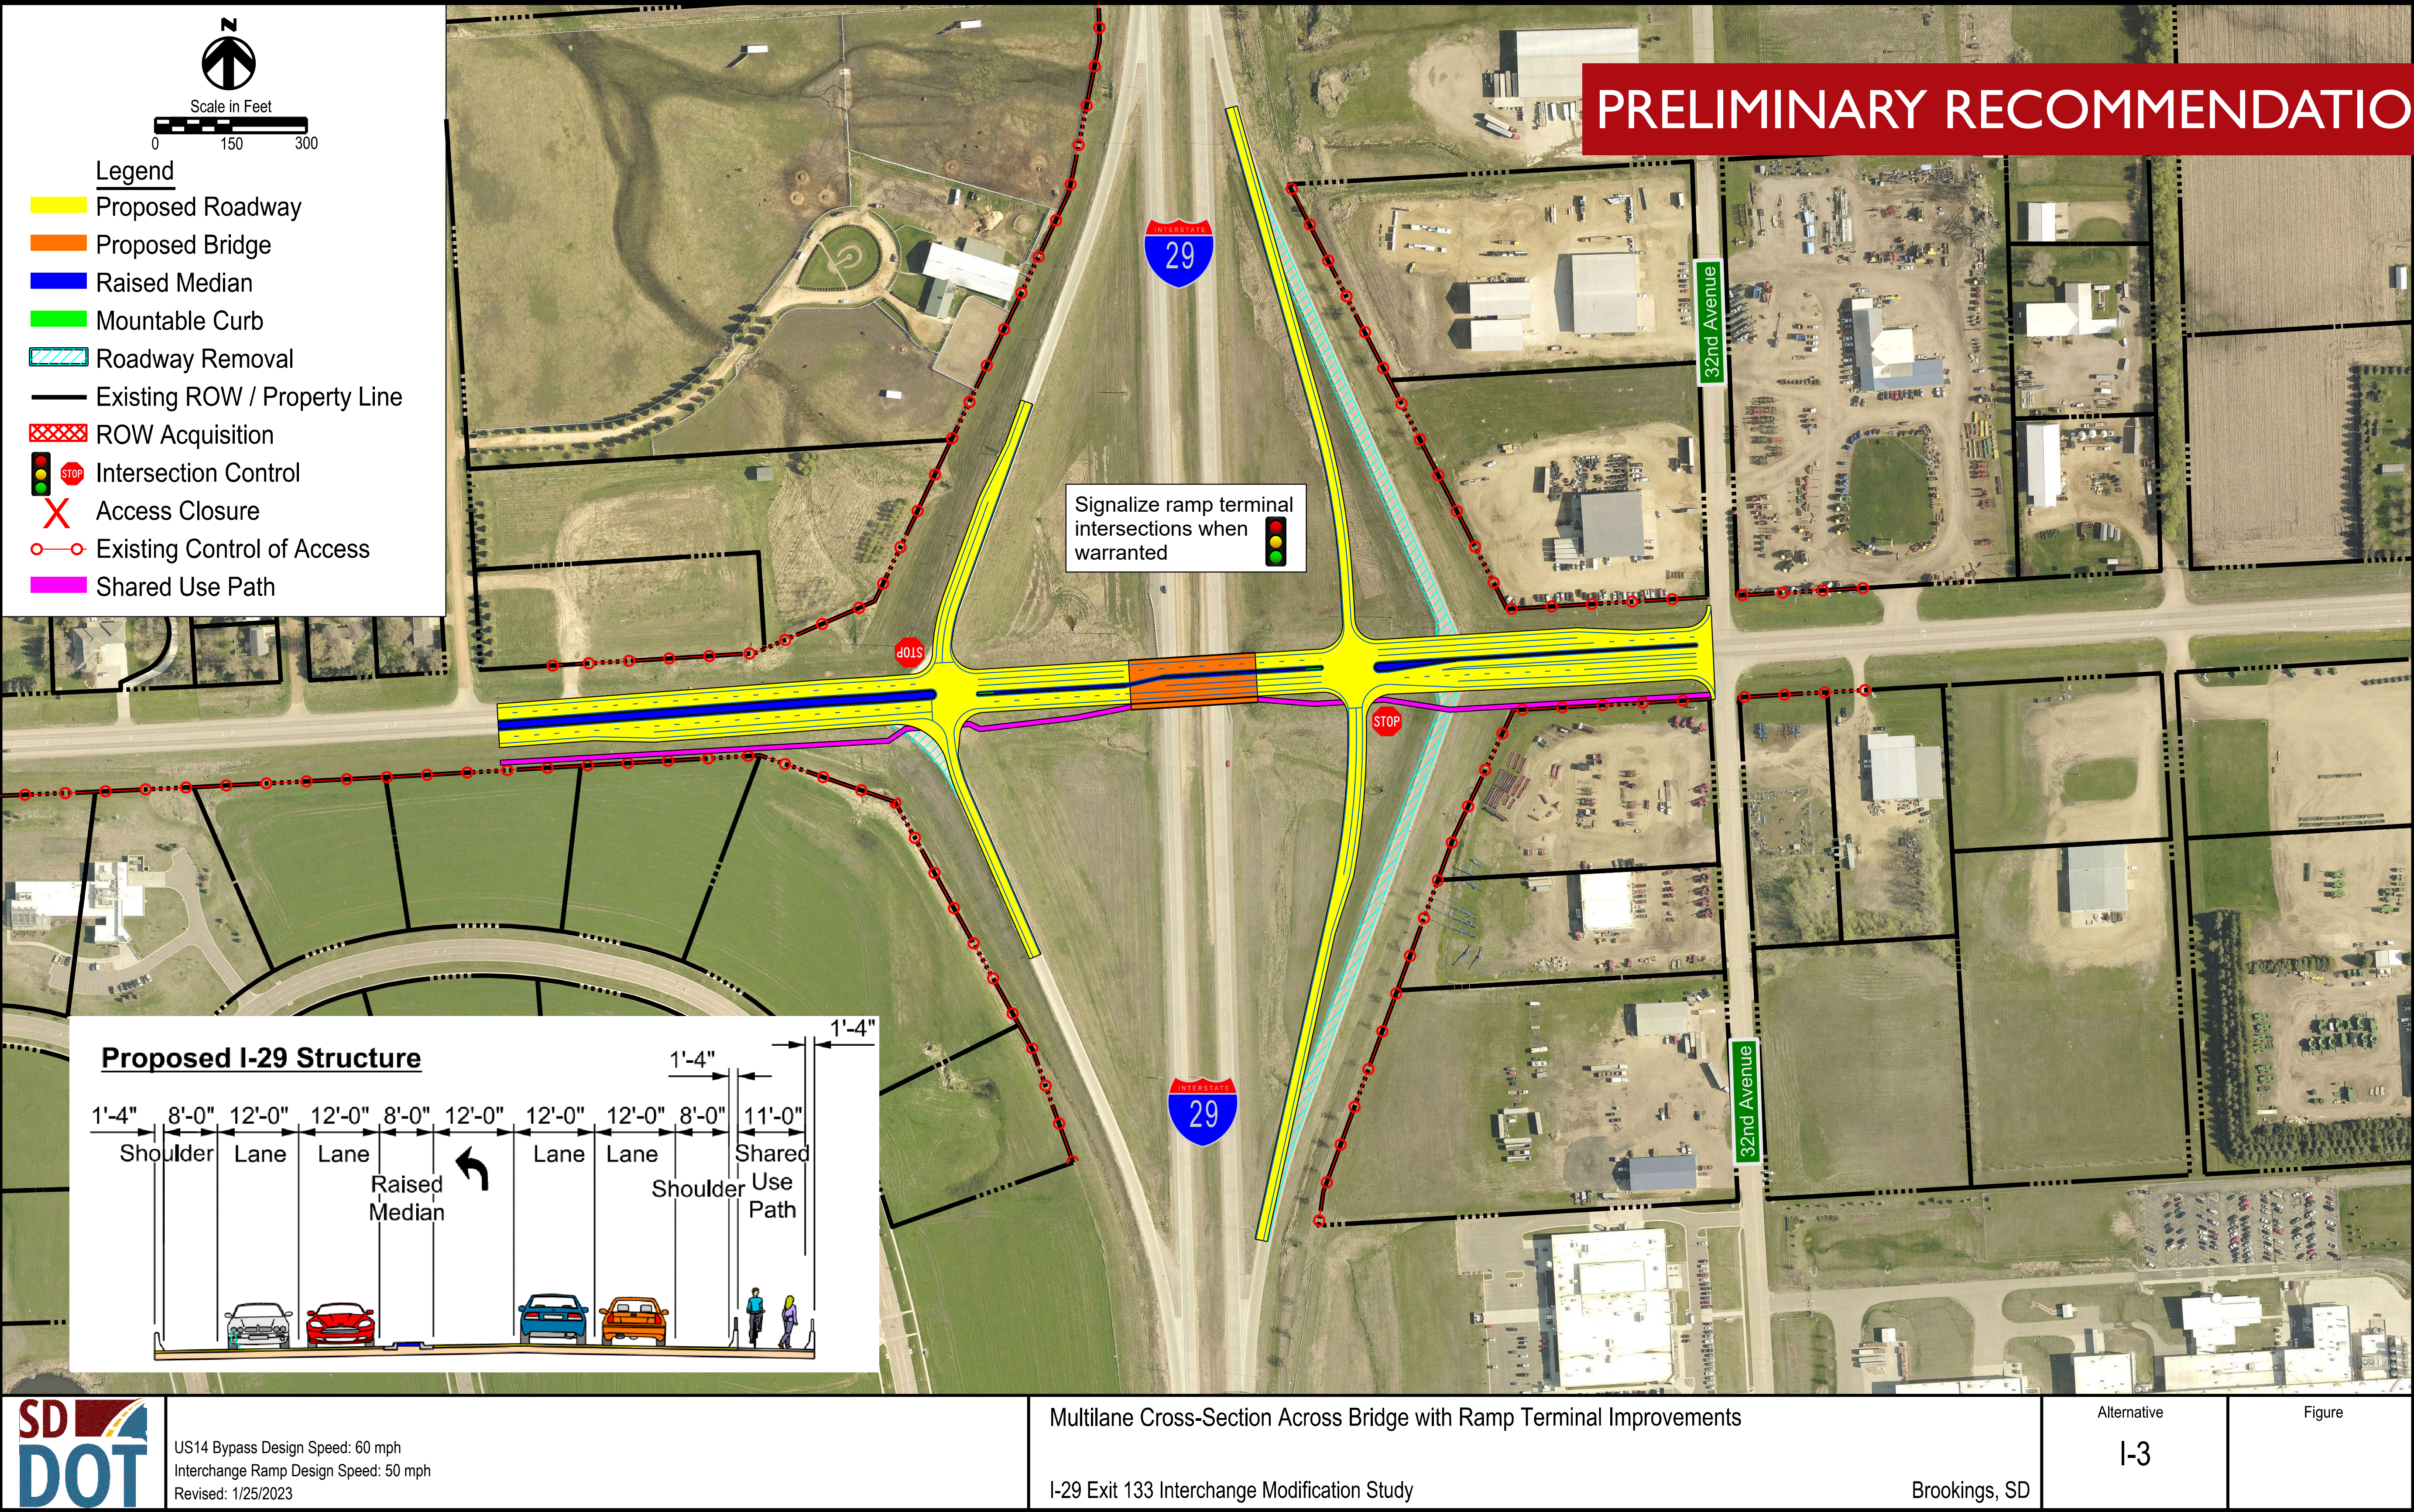




I-29 | Exit 133


Interchange Modification Study

I-29 EXIT 133 INTERCHANGE

3-Lane Bridge

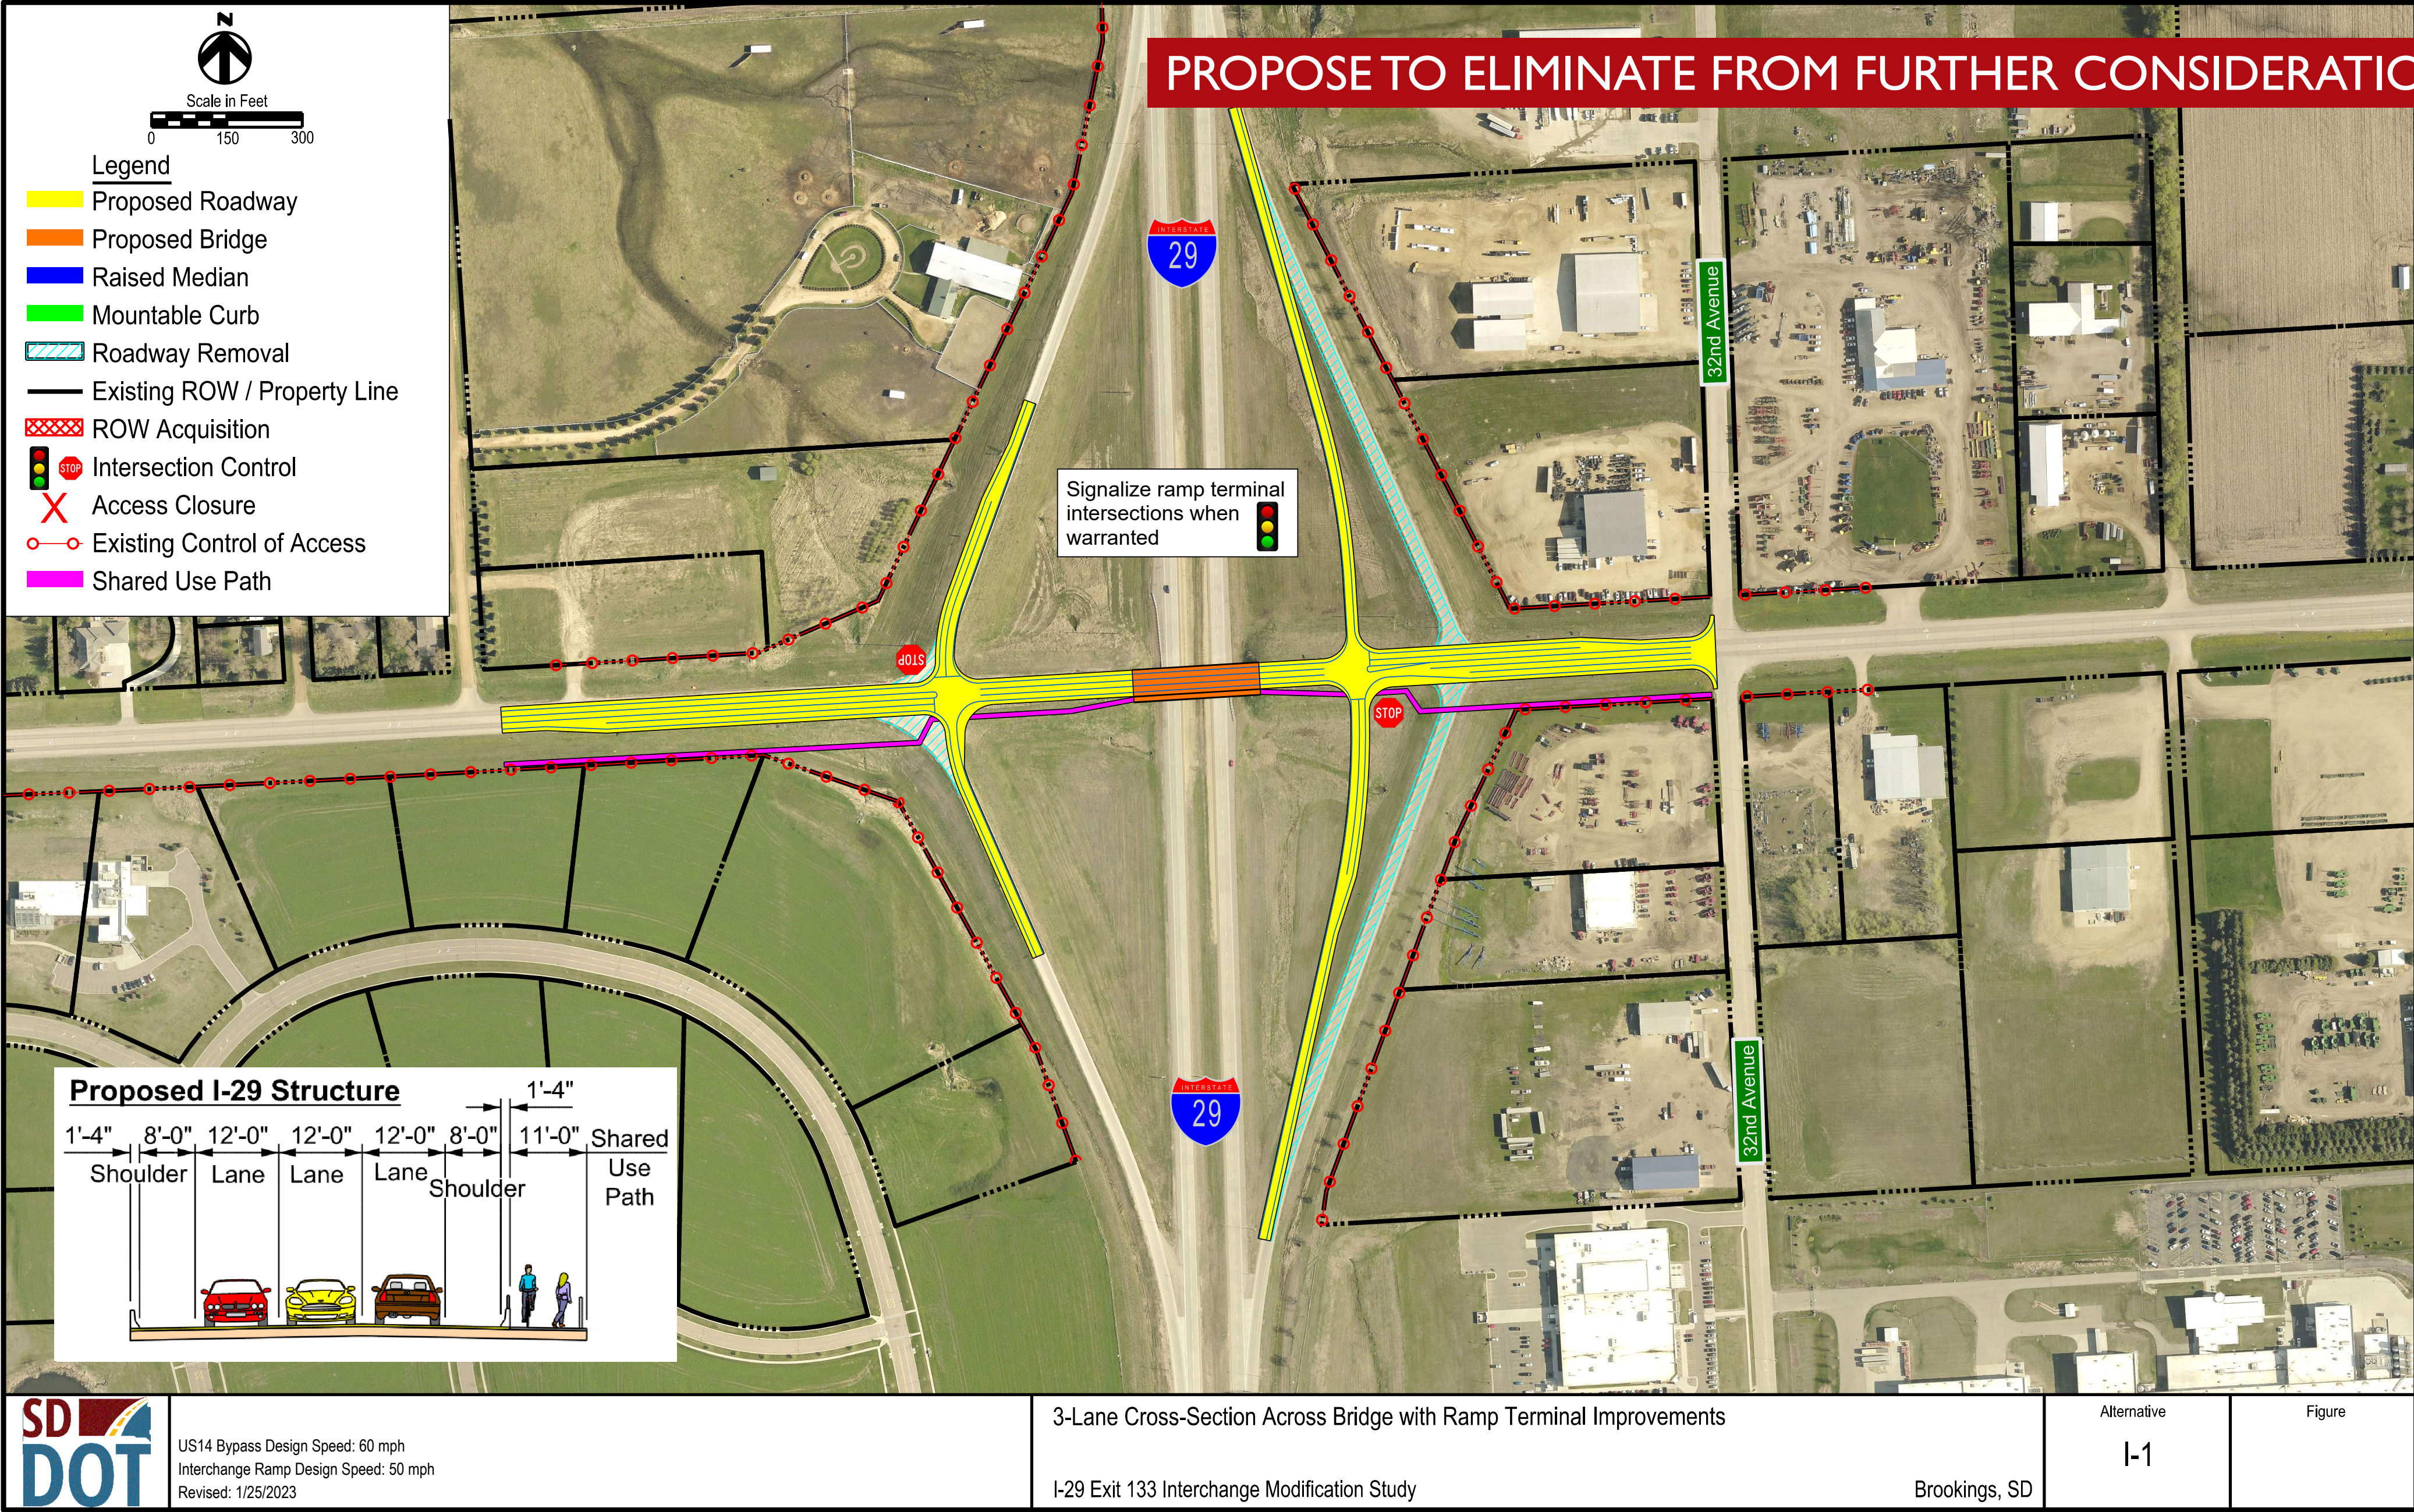

3-Lane Bridge

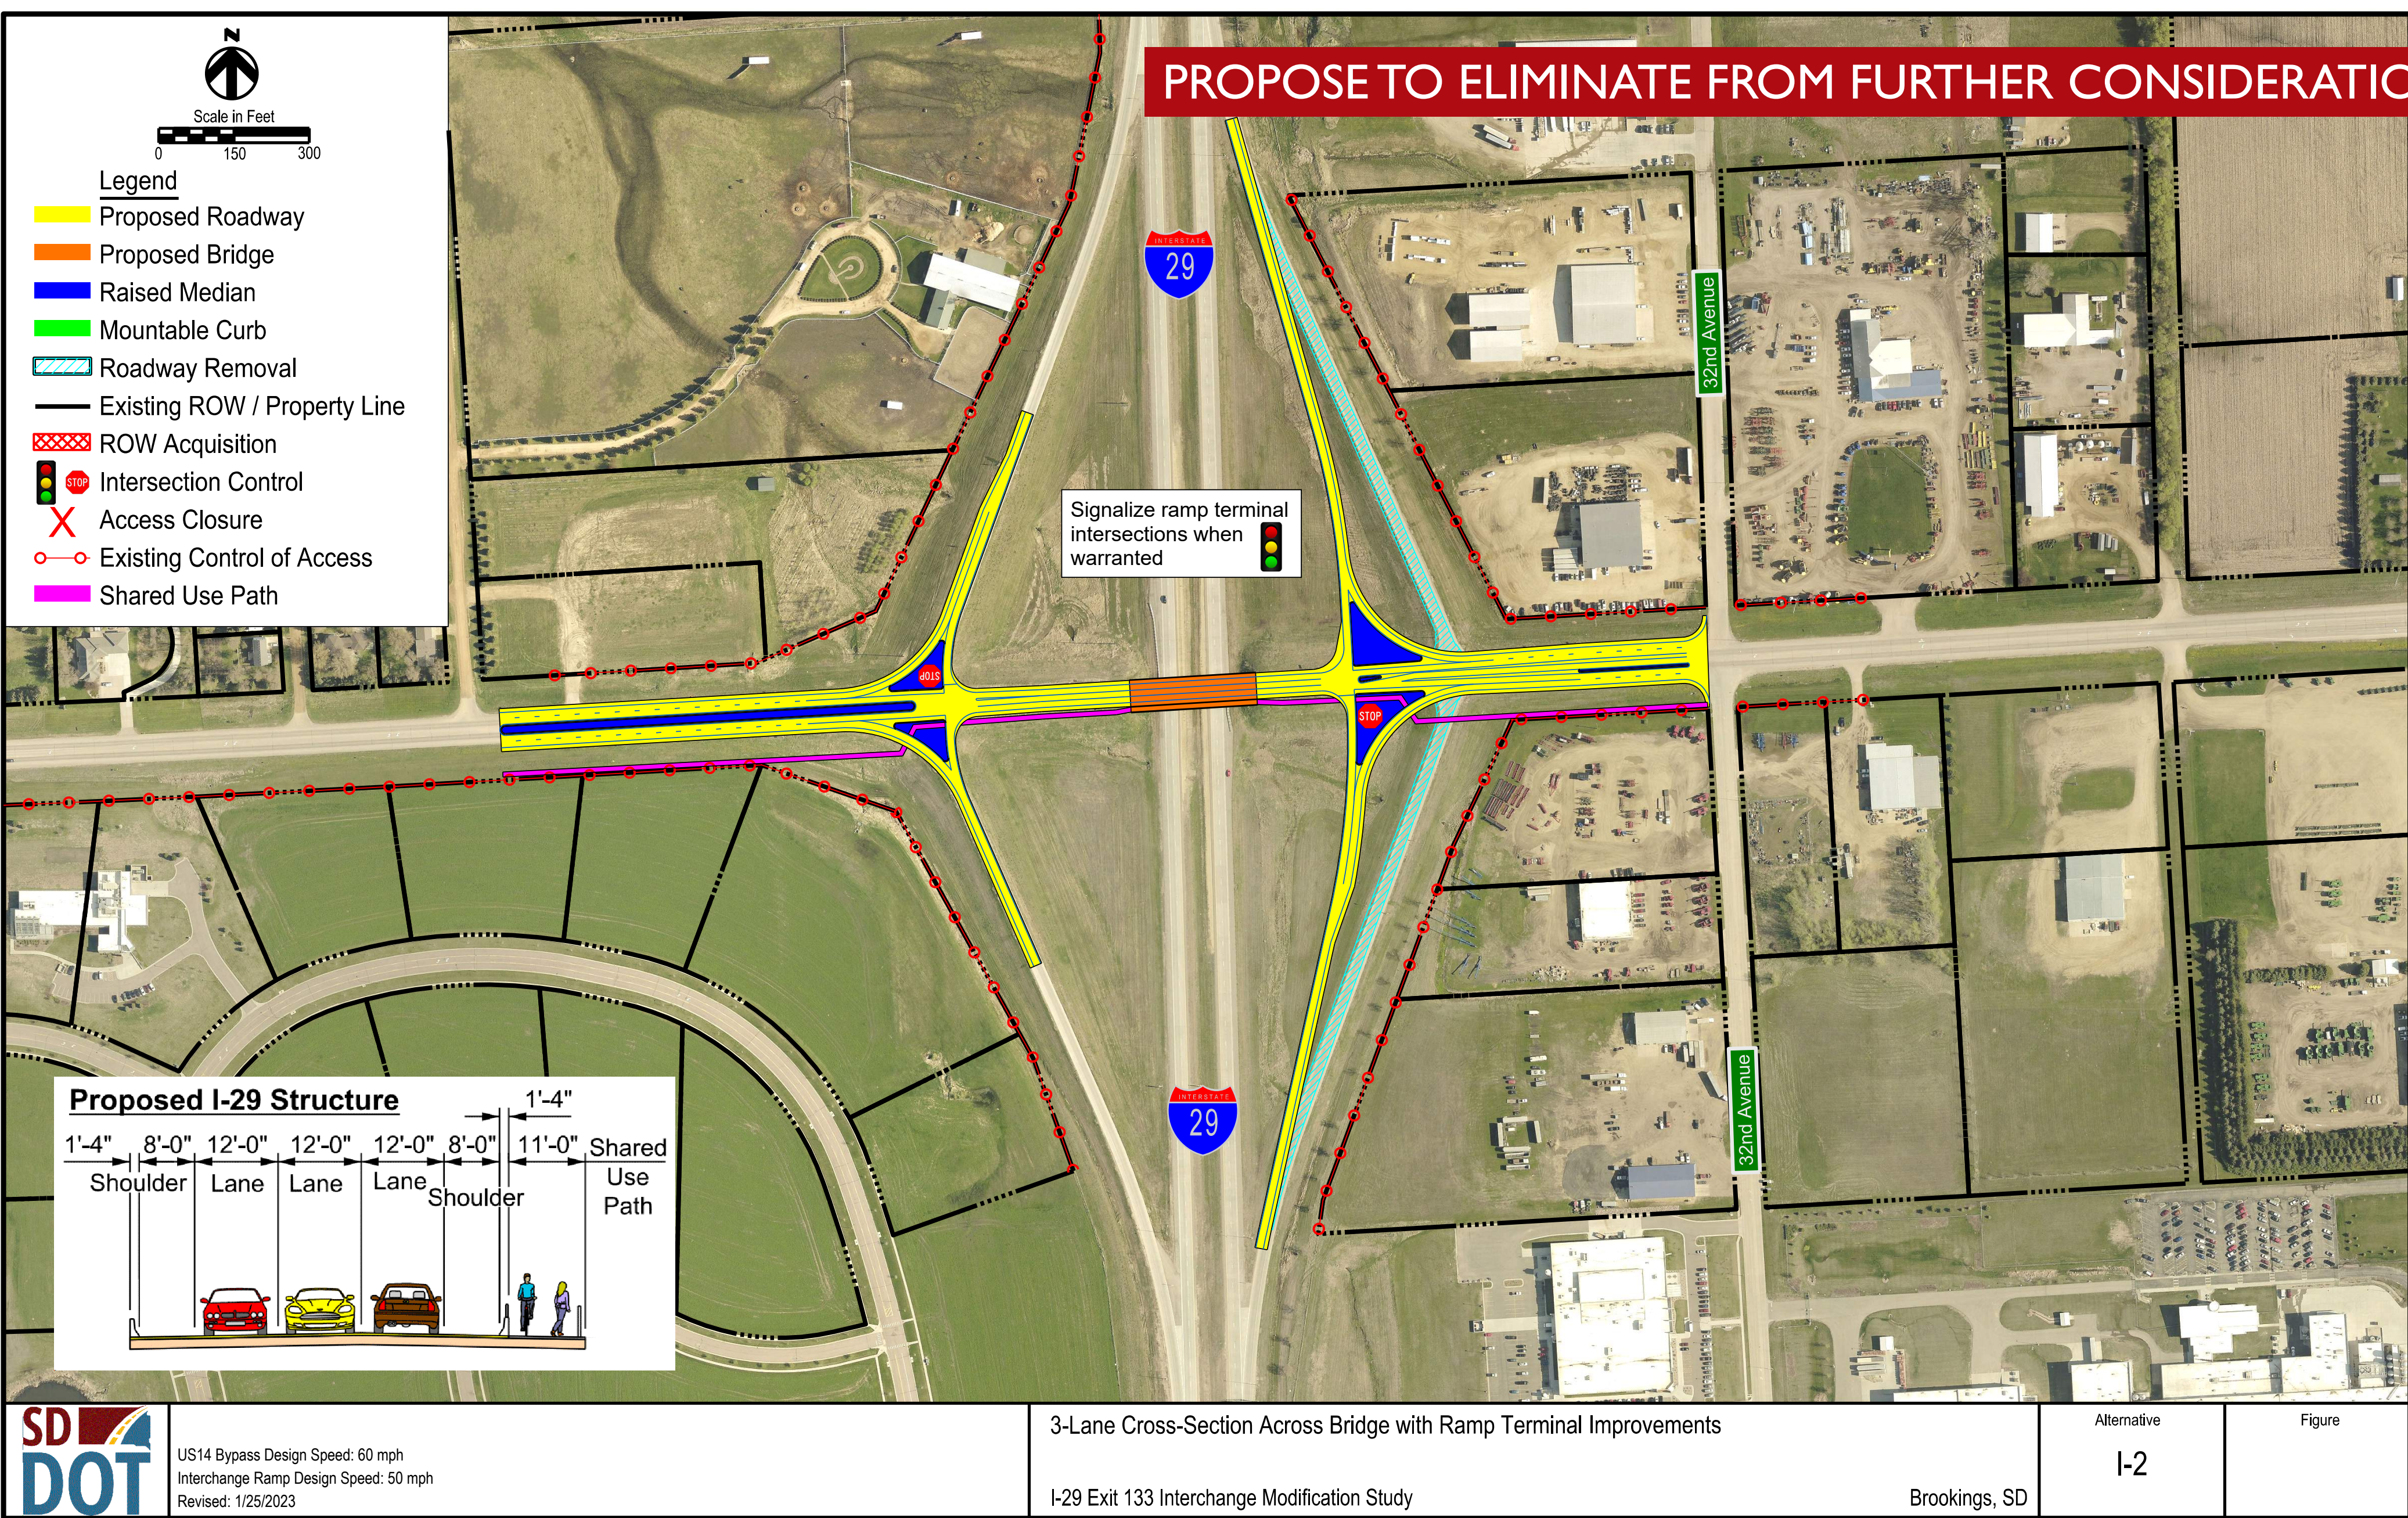

I-29 EXIT 133 INTERCHANGE ALTERNATIVES EVALUATION MATRIX

Alt.	Description	Conformance with Plans	Compliance with Design Guidelines	Operational Performance	Safety	Environmental Impacts	Constructability & MOT	Other Traffic Considerations
I-1	Modified Diamond – 3-Lane Bridge <i>3-Lane US14 Bypass Corridor</i>	4	<u>5</u>	3	4	<u>5</u>	4	3
I-2	Modified Diamond – 3-Lane Bridge <i>Multilane US14 Bypass Corridor</i>	4	<u>5</u>	3	3	<u>5</u>	4	3
I-3	Modified Diamond – Multilane Bridge <i>Multilane US14 Bypass Corridor</i>	<u>5</u>	<u>5</u>	<u>5</u>	<u>5</u>	<u>5</u>	4	<u>5</u>
NB	No Build	1	1	2	3	<u>5</u>	<u>5</u>	1

Rating of 3 or above indicates the respective measure meets study goals, is a benefit to the interchange, and/or exhibits minimal impact.
MOT: maintenance of traffic